




案内図

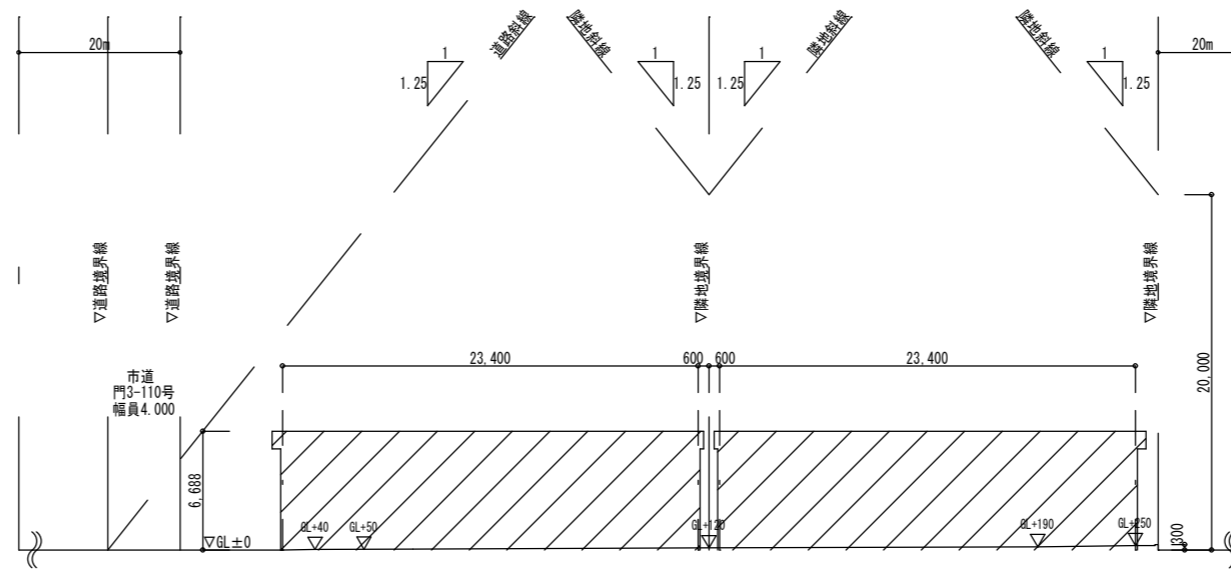

敷地東西断面図 1:300

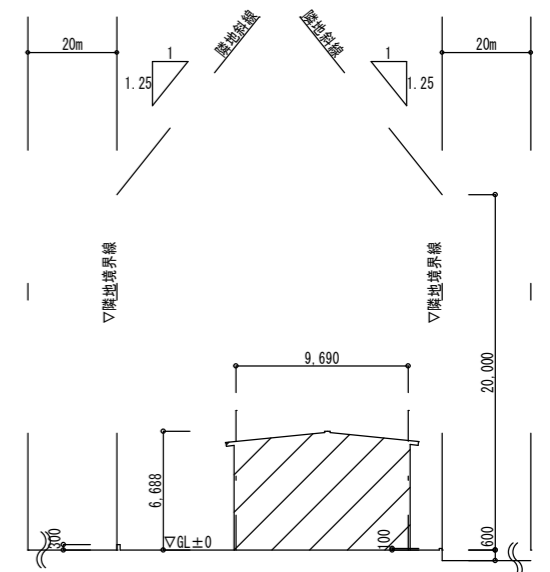

敷地南北断面図 1:300

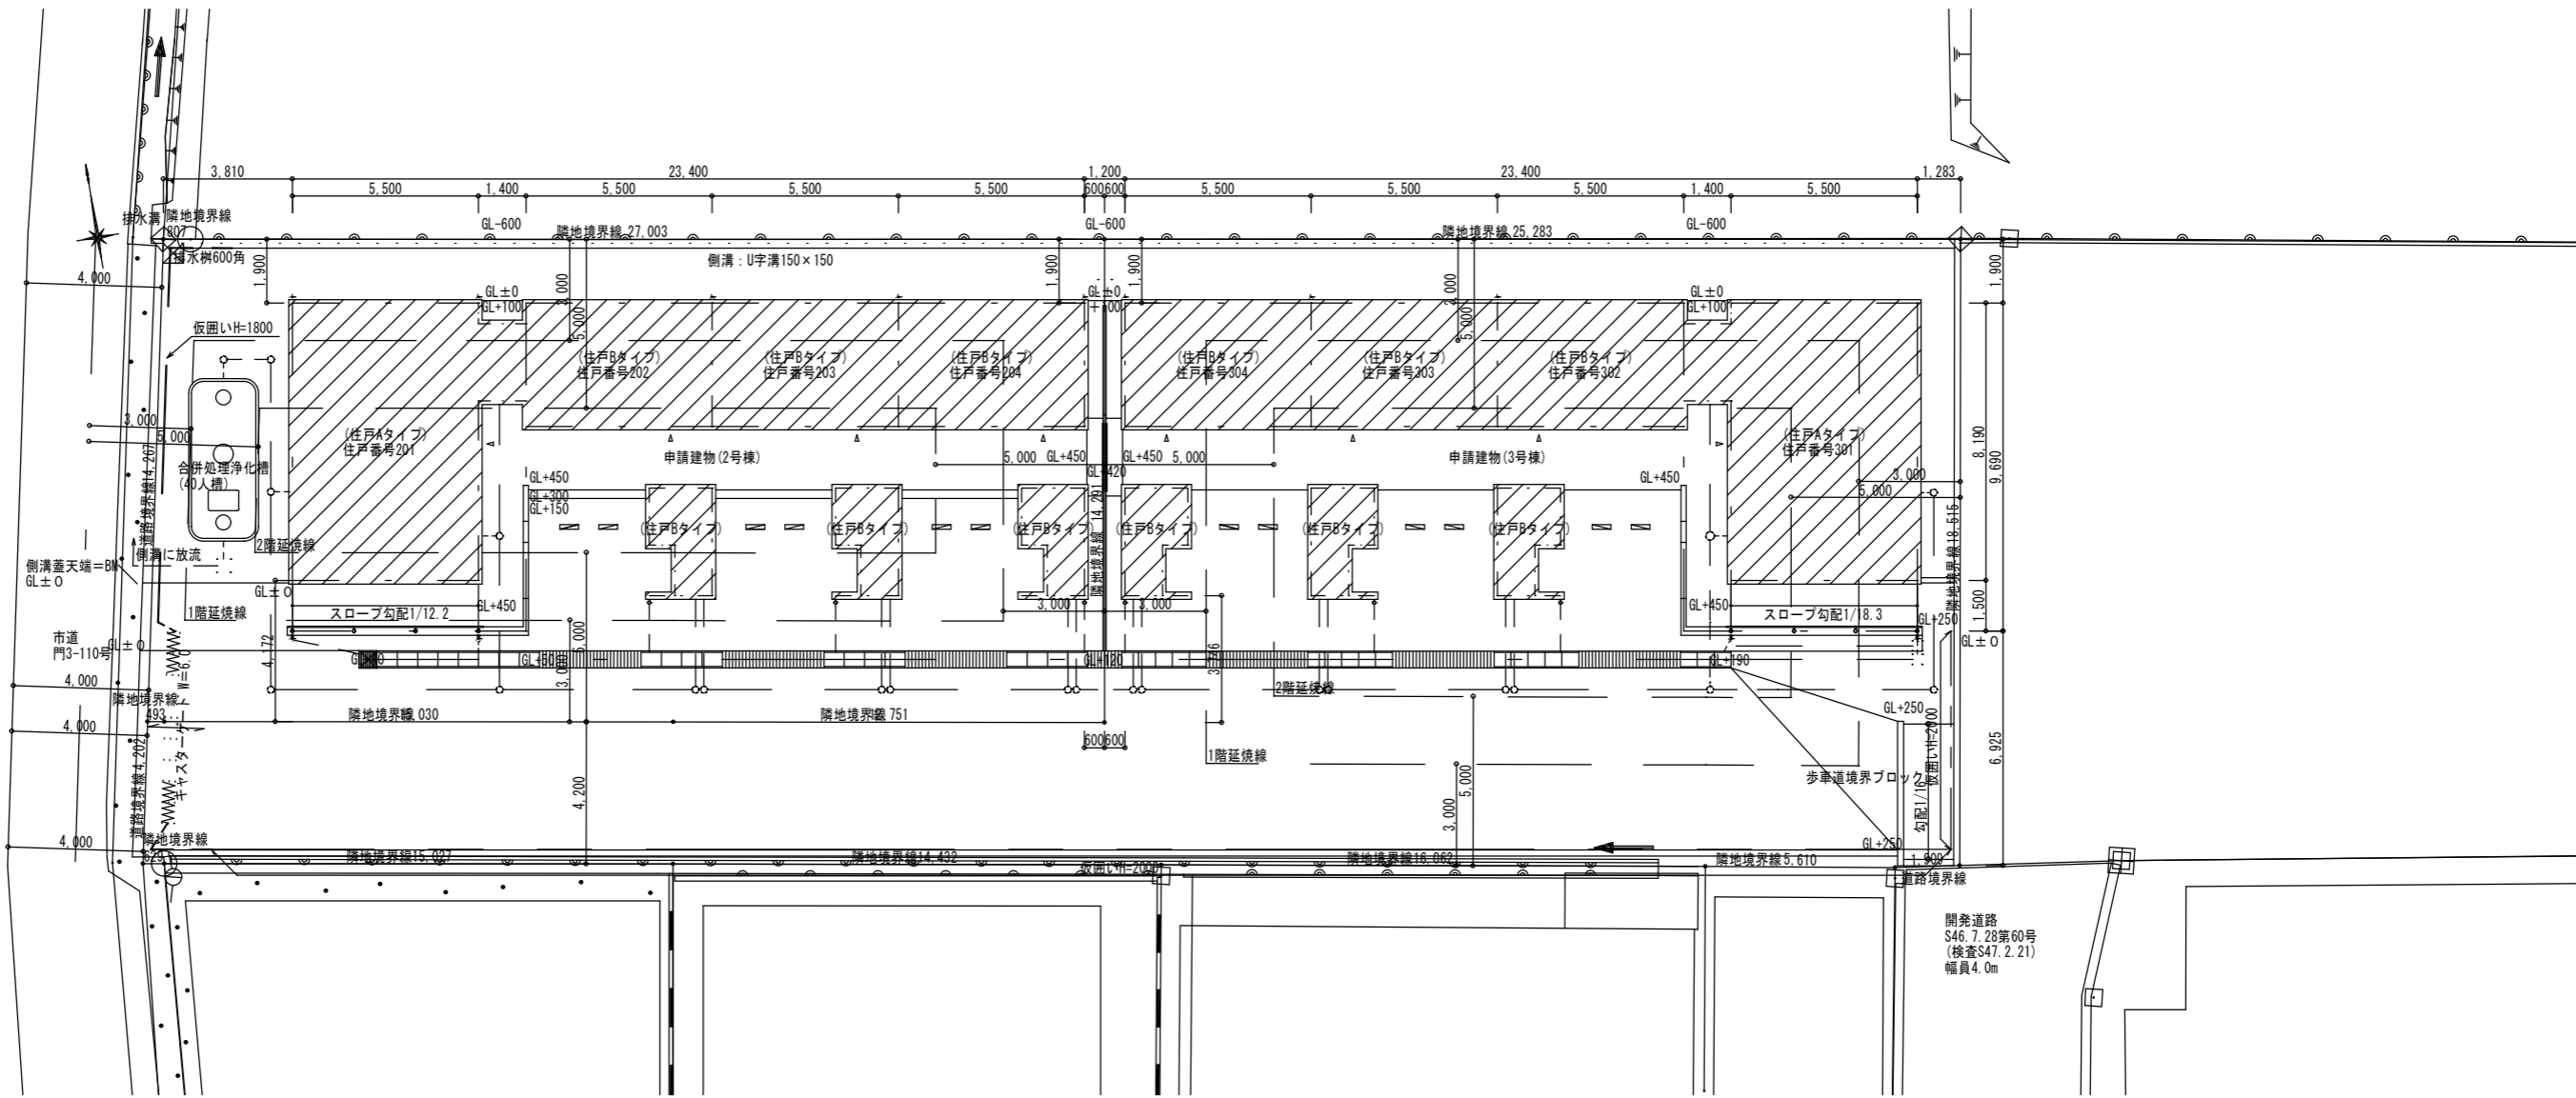

配置図 1:150

開発道路  
S46.7.28第60号  
(検査S47.2.21)  
幅員4.0m