


市道Ⅱ-6号線

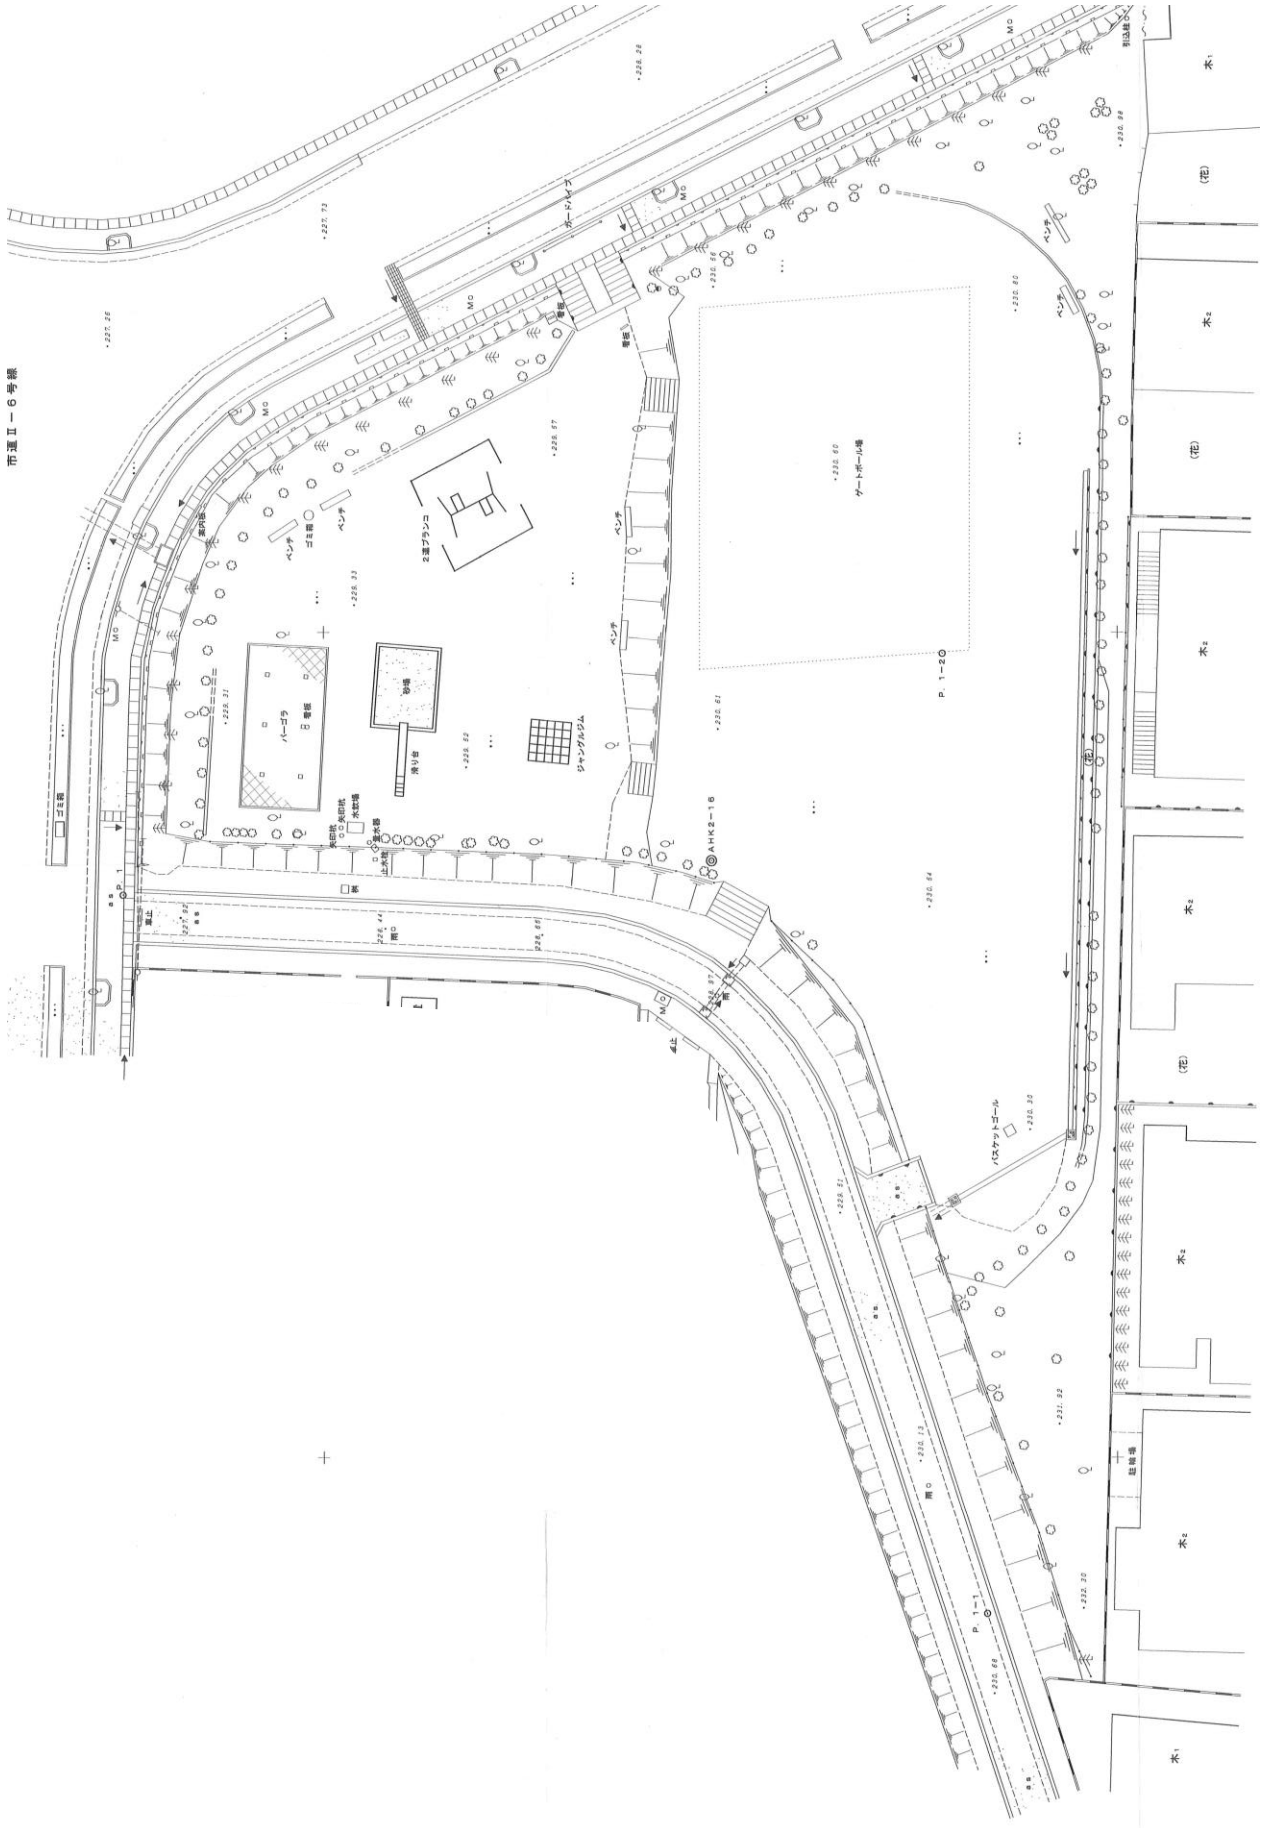

+